


TYPICAL STREET SECTION RESIDENTIAL

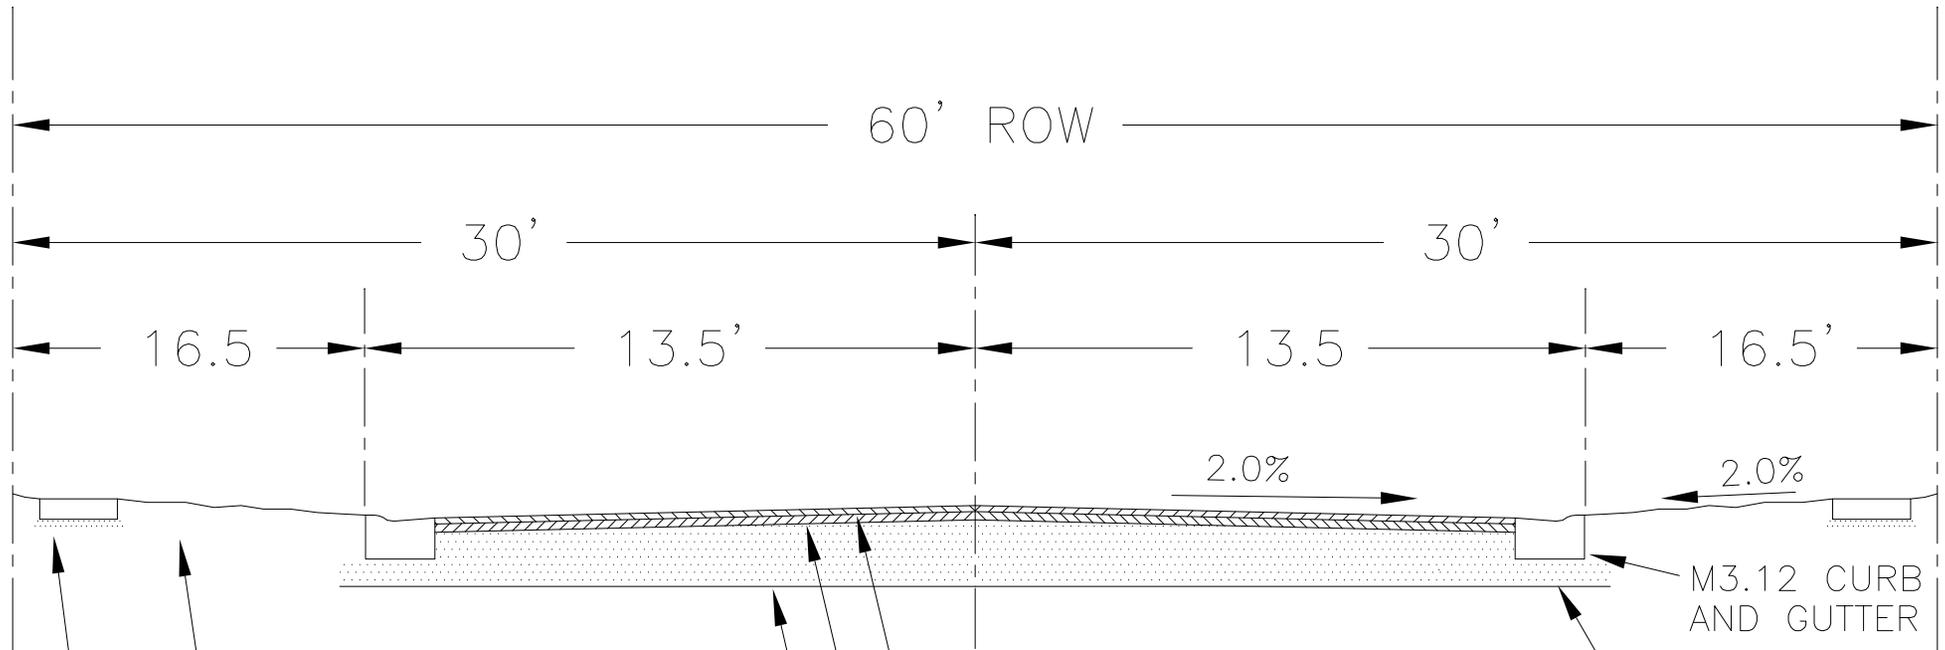

4" TOPSOIL PLACEMENT

5" PCC SIDEWALK (6" AT DRIVEWAYS) ON 2" COMPACTED GRANULAR BASE SLOPED TOWARDS STREET AT 2.0%. WIDTH = 4.0'

EXTEND BASE COURSE STONE TO 6" BEHIND BACK OF CURB, 7.75" THICK UNDER CURB.

BITUMINOUS CONCRETE SURFACE COURSE, (2")
 BITUMINOUS CONCRETE BINDER COURSE, (3")
 CA-6 BASE COURSE, (10")

BINDER COURSE TO BE PRIMED AT .30 GAL/SY PRIOR TO PLACEMENT OF SURFACE.