


CATCH BASIN EROSION CONTROL

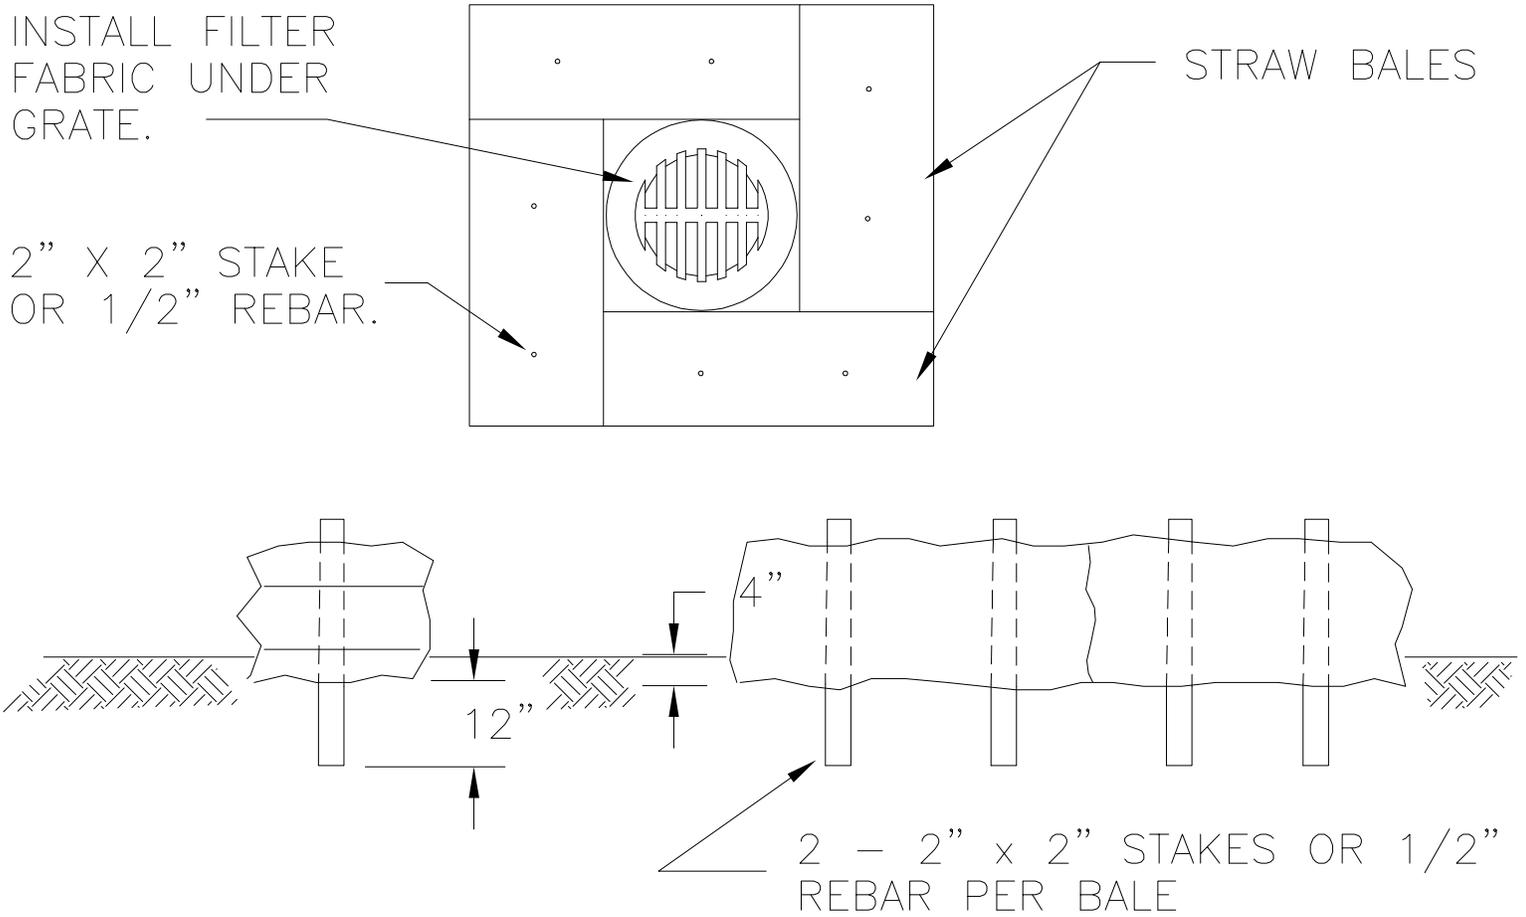

STRAW BALE PLACEMENT

STRAW BALES AND FILTER FABRIC TO BE INSTALLED IMMEDIATELY AFTER STORM SEWER INLET OR CATCH BASIN IS INSTALLED