


CATCH BASIN TYPE C

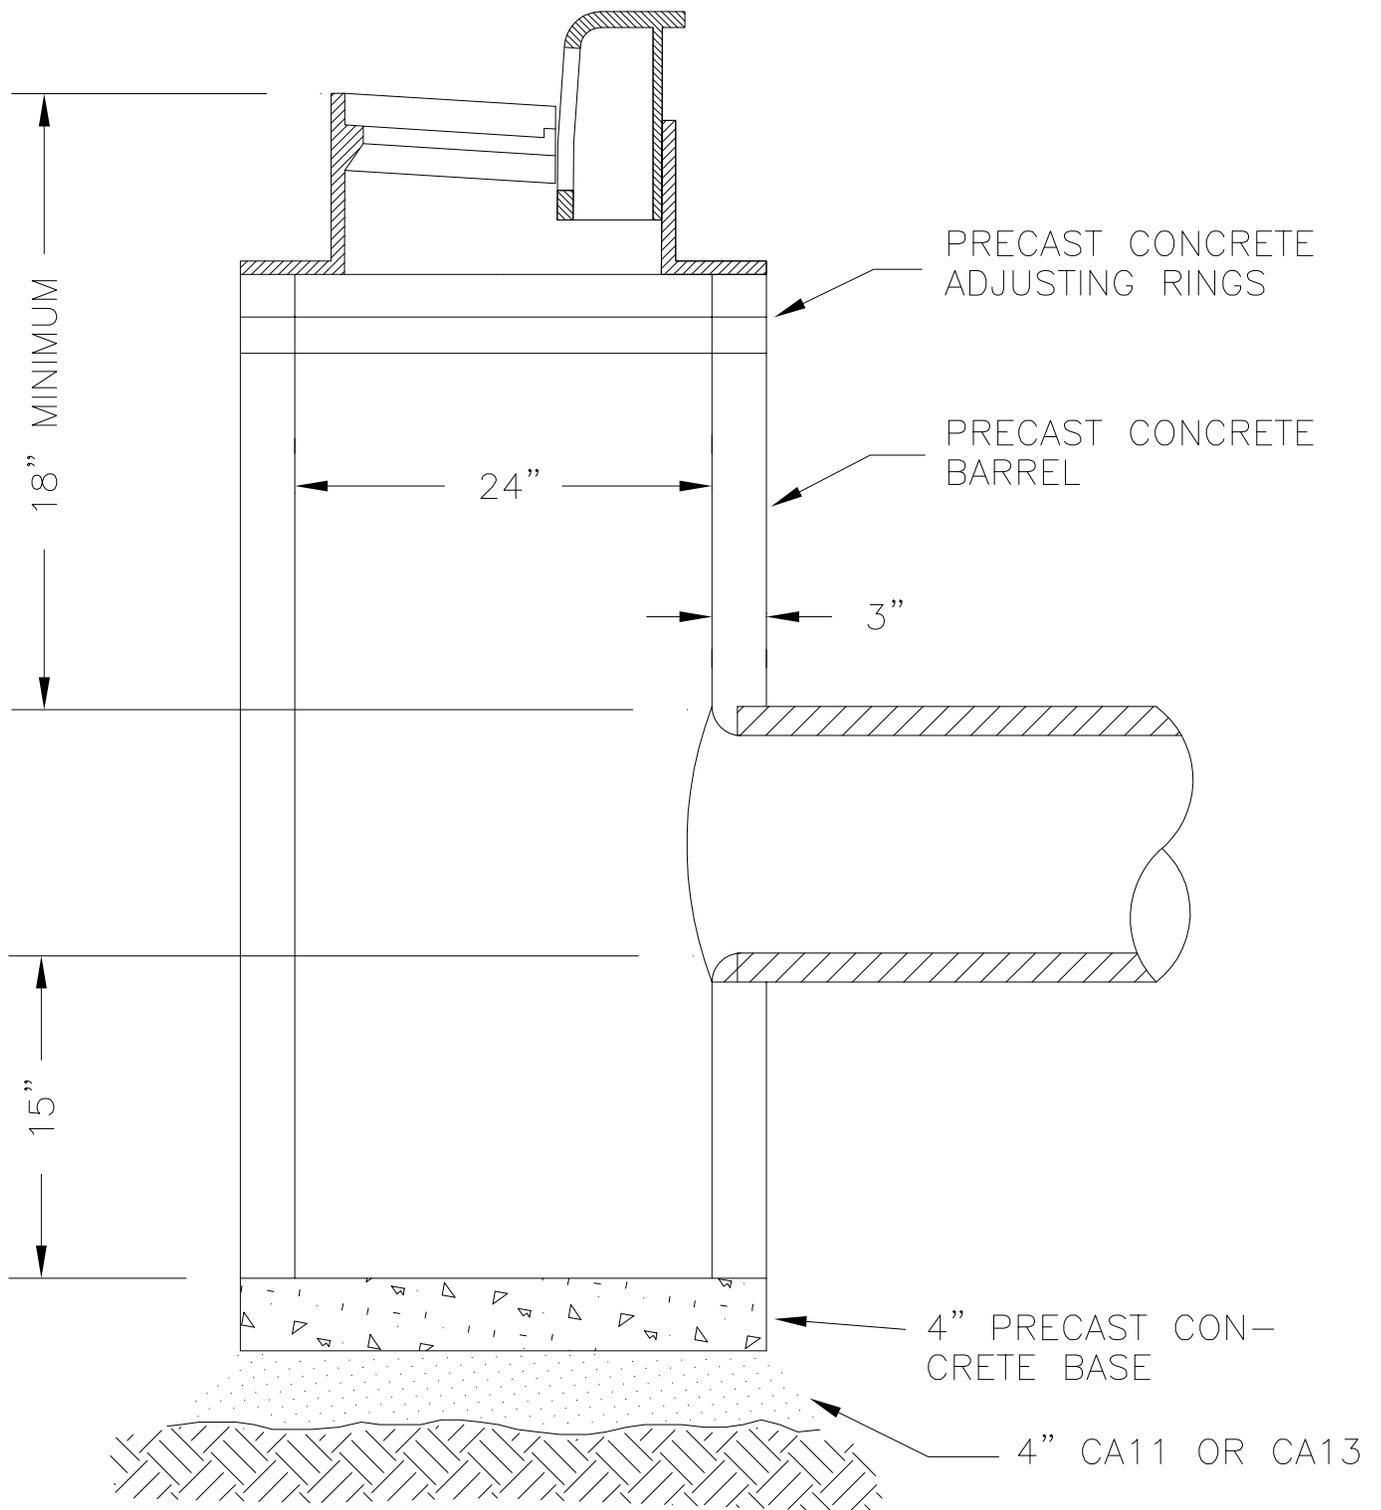

PRE-CAST REINFORCED CONCRETE RISER RINGS SHALL COMPLY WITH ASTM C-39.

ALL JOINTS BETWEEN PRE-CAST ELEMENTS, ADJUSTING RINGS AND MANHOLE FRAMES SHALL BE SET IN PLACE WITH A BUTYL RUBBER JOINT SEALANT.

NEENAH R-3281-A OR EQUAL FRAME & GRATE FOR B6.12 C&G (SHOWN)

NEENAH R-3501-P OR EQUAL FRAME AND GRATE FOR M3.12 ROLL CURB

NEENAH R-4340-B OR EQUAL GRATE FOR YARD INLETS

NEENAH R-2504-C W/TYPE D OR G GRATE OR EQUAL FOR PARKING LOT INLETS